






w. 990
c. 1130

Key to Fire Precautions

-  smoke alarm
-  heat alarm / detector
-  emergency lighting
-  Fire doors with smoke / fire seals and self closing devices.

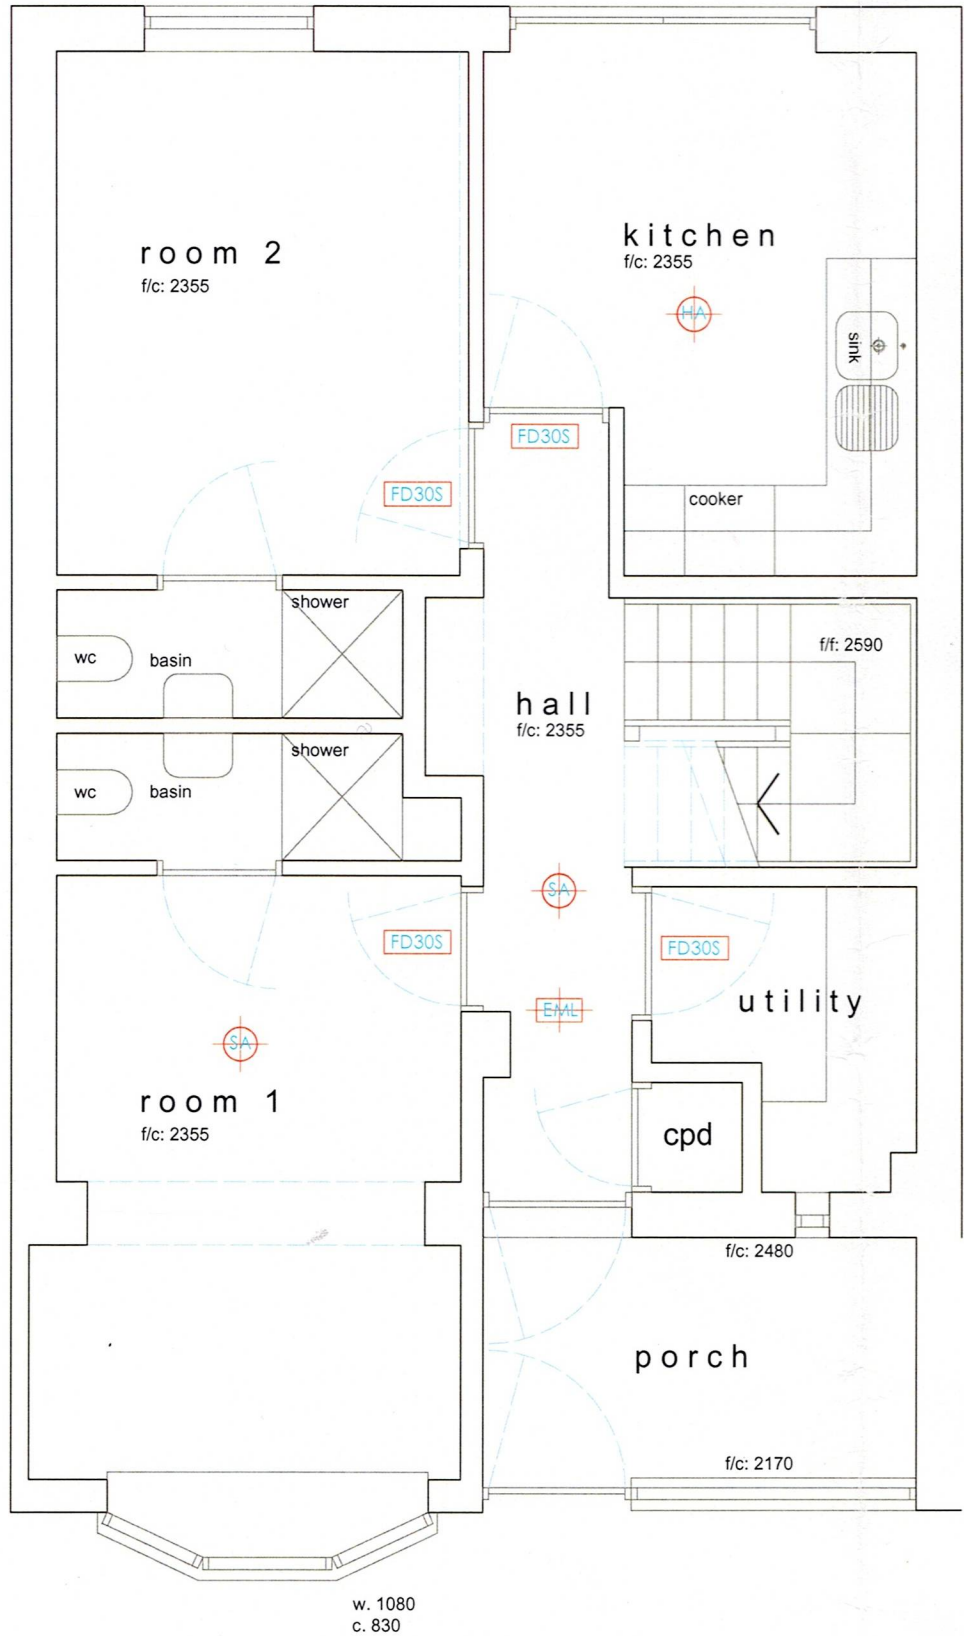


Ground Floor Plan

79 Coachwell Close, Malinslee, Telford


all din

Job: 79
M
Client: D.

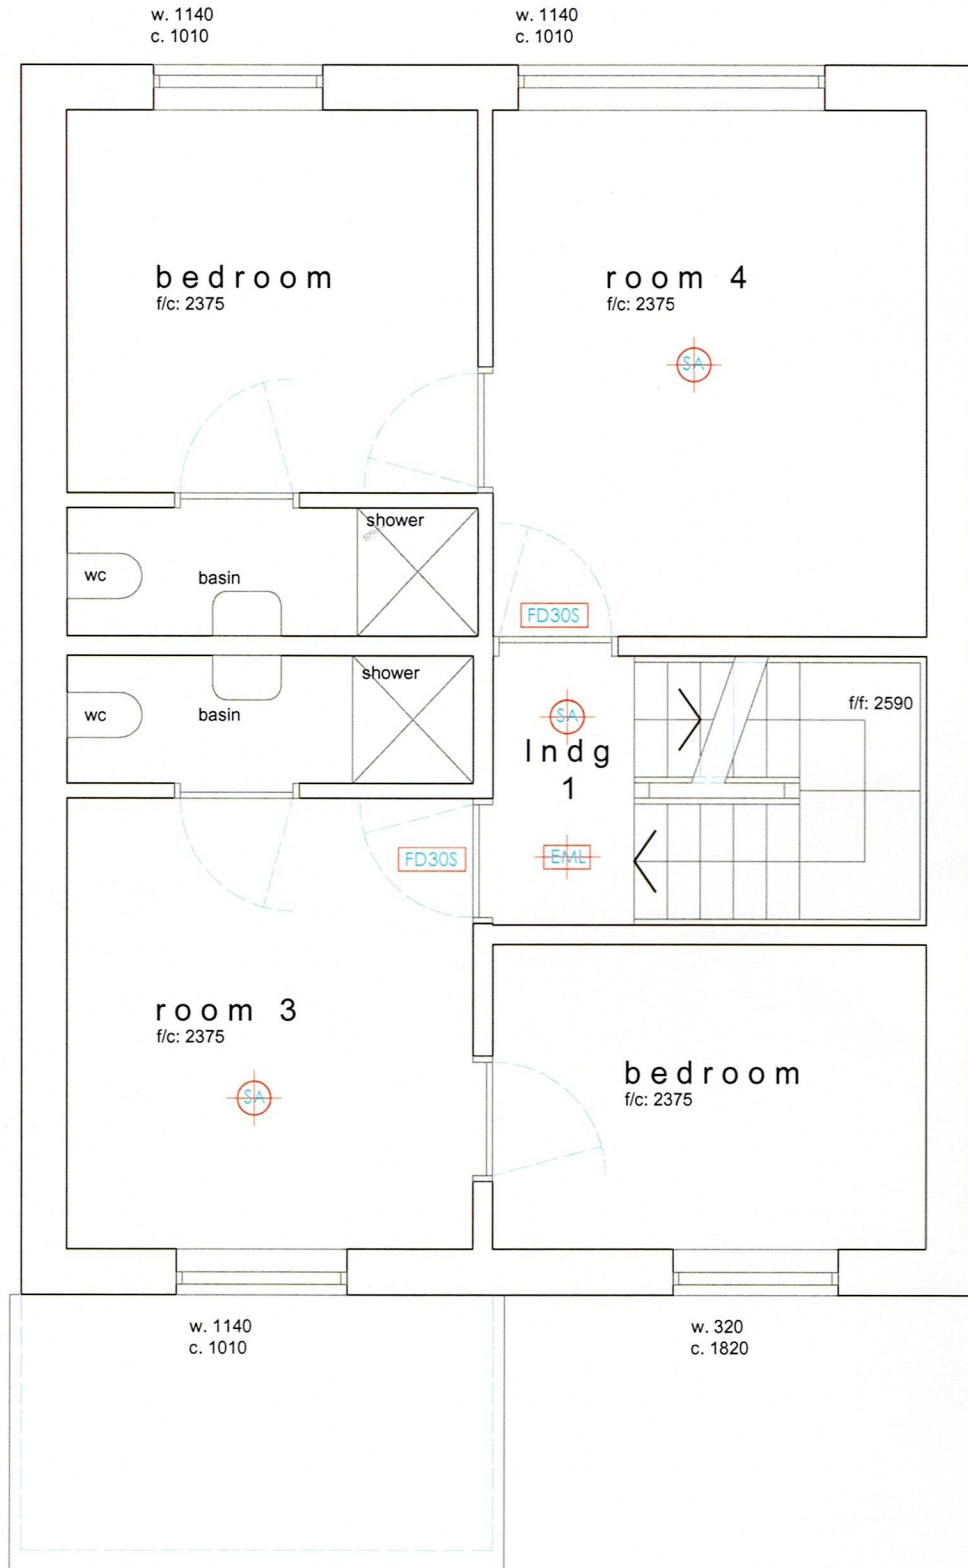

First Floor Plan

79 Coachwell Close, Malinslee, Telford

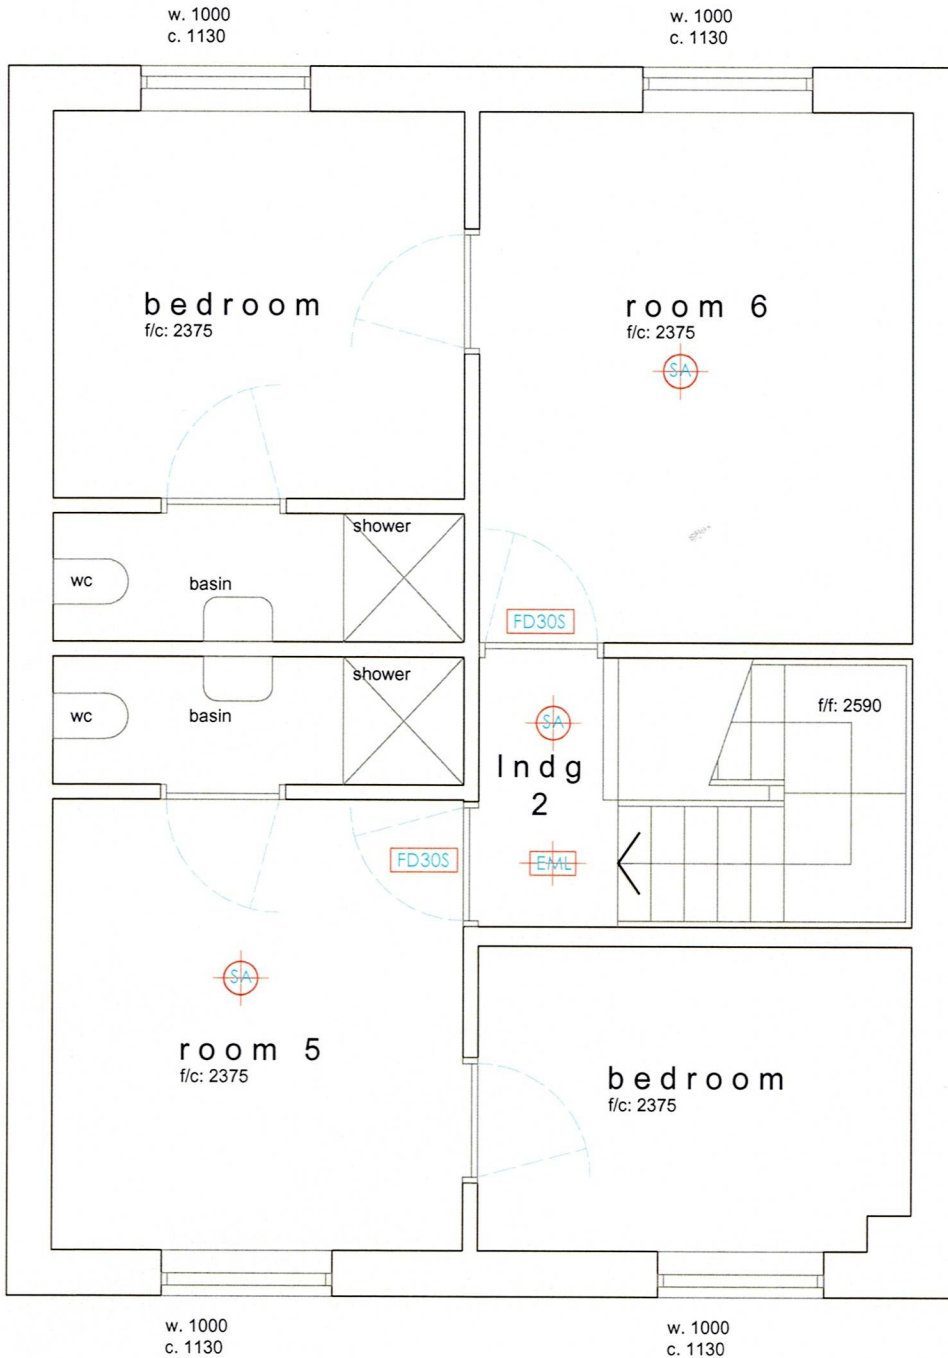

Second Floor Plan

all dimensions are to be checked on site prior to setting out with all discrepancies checked and confirmed with the architects

Job:	79 Coachwell Close Malinslee, Telford	Drawing:	As Built Design	Drwg No:	2015.A02	Rev:	
Client:	DJ + AJ Dixon Partnership		First + Second Floor Plan	Scale:	1:50	Date:	02.10.11